

## NOTES

48

Floor Area - 74 SqM


3 x 4.8x4.8m. bigpod Cabin with  
2 x bedrooms and  
2 x ensuite bathrooms with  
living area and  
kitchenette in side extension.  
Decking on North side of Cabin

Roofing and Wall cladding in  
corrugated zincalume.

This unit will require 21 concrete  
pad footings, a power supply, hot  
and cold water supply and sewer  
drainage connection to existing  
service on site.

Sliding glazed timber framed  
doors to bedrooms and Living  
area, windows to ensuite and  
kitchen.

Fixed glazed highlights to the  
building ends.

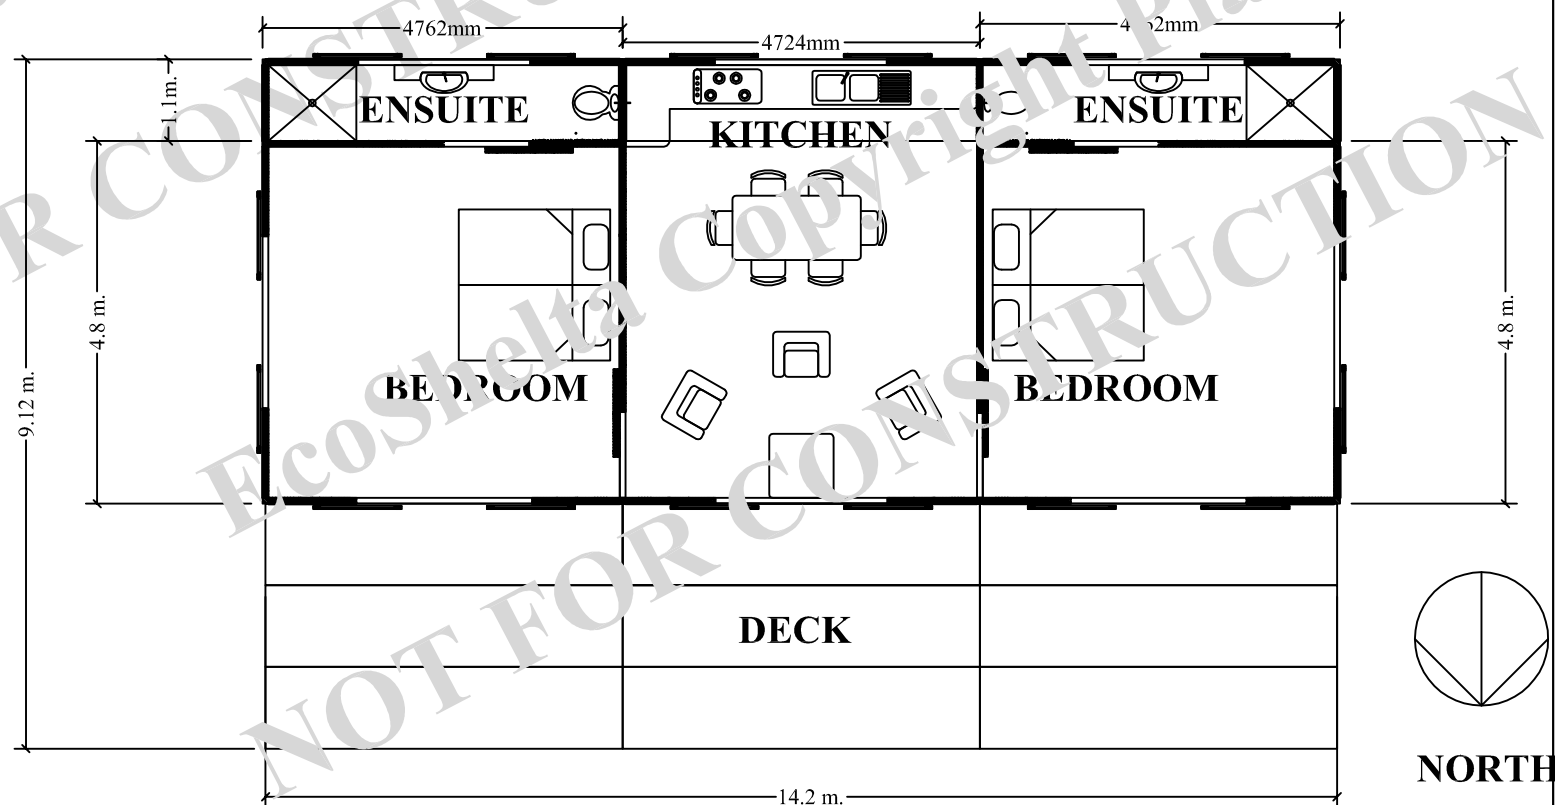

# 2 Bedroom, 2 Ensuite + Lounge + Kitchenette Cabin



PLAN

Scale 1:100

Drw No 09041133A